


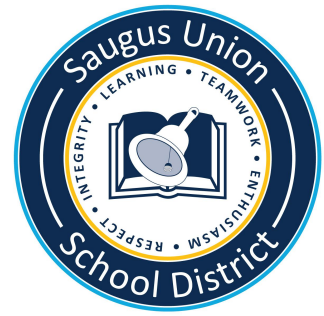



SUSD Facilities Project Update

Citizens' Oversight Committee
May 7, 2026

Bouquet Canyon Early Learning Academy

MPR Restroom Addition

 Preschool Inclusion

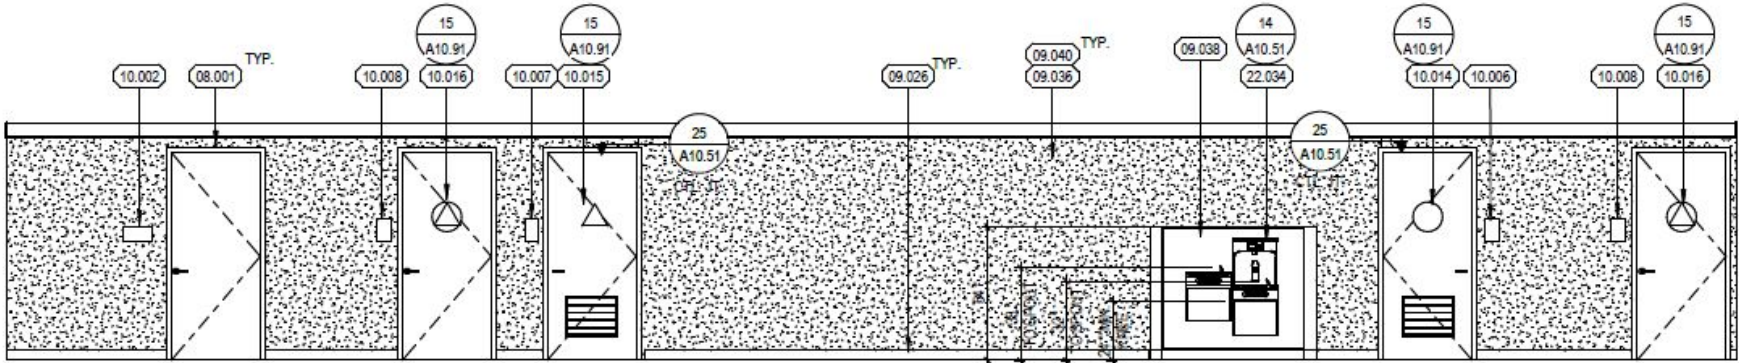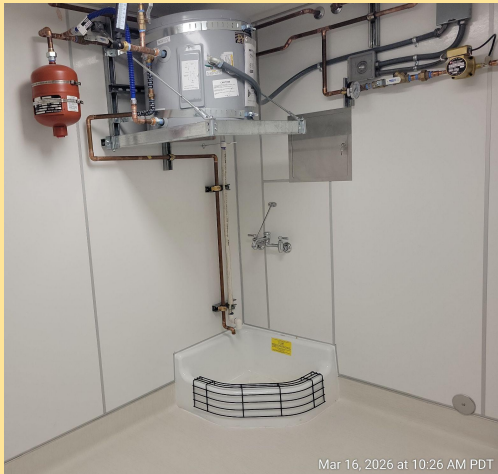

MULTI-PURPOSE ROOM - WEST

1/4" = 1'-0" SCALE

**James Foster
Elementary 2-Story
Building**
Developer Fees & CFD



Highlands Elementary

Drainage

Measure EE





Highlands Elementary

Shed & MPR Paint

 Measure EE



Mountainview Elementary

Fence



Measure EE



Mountainview Elementary

Track



Measure EE



Plum Canyon Elementary Rooftop Solar





Fund 40





Plum Canyon Elementary Library

CFD

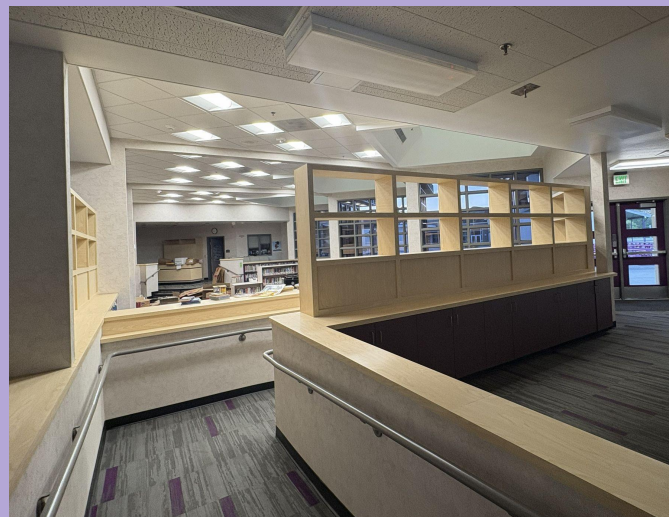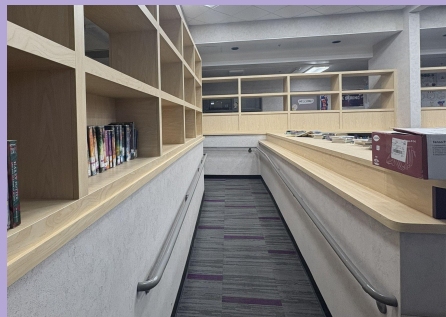



Tesoro del Valle Elementary Library Furniture

 CFD



Upcoming Summer Projects

- **Bouquet Canyon Early Learning Academy Fencing & Asphalt Play Courts -
Preschool Inclusion Funds**
- **Highlands Elementary New Track & Field - Measure EE**
- **Bridgeport Elementary Asphalt Play Courts, Shade Structure, New Play Equipment -
Measure EE**
- **James Foster Elementary Office Single Point of Entry Remodel - CFD**
- **James Foster Elementary Library Remodel - CFD**
- **Cedarcreek Elementary Asphalt Play Courts - Measure EE**
- **Mountainview Elementary Equipment Relocation and Shade Structure - Measure EE**



Saugus Union School District